

GONZALEZ RDN BUILDING
154 RAFAEL CORDERO ST., SAN JUAN, P.R. RICO

(MAIN LOBBY RENOVATION)


DRAWING LIST

DW.#	TITLE
D-1	FLOOR PLAN
D-2	FLOOR PLAN (SPACE FOR LEASE)
D-3	FLOOR COVERING PLAN
D-4	Ceiling PLAN
D-5	ELEVATION
D-6	ELEVATION
D-7	ELEVATION
D-8	ELEVATION

PRELIMINARY

Di Orsini
Design

Plaza 34, MP-16, Monte Claro, Bayamon, PR 00981

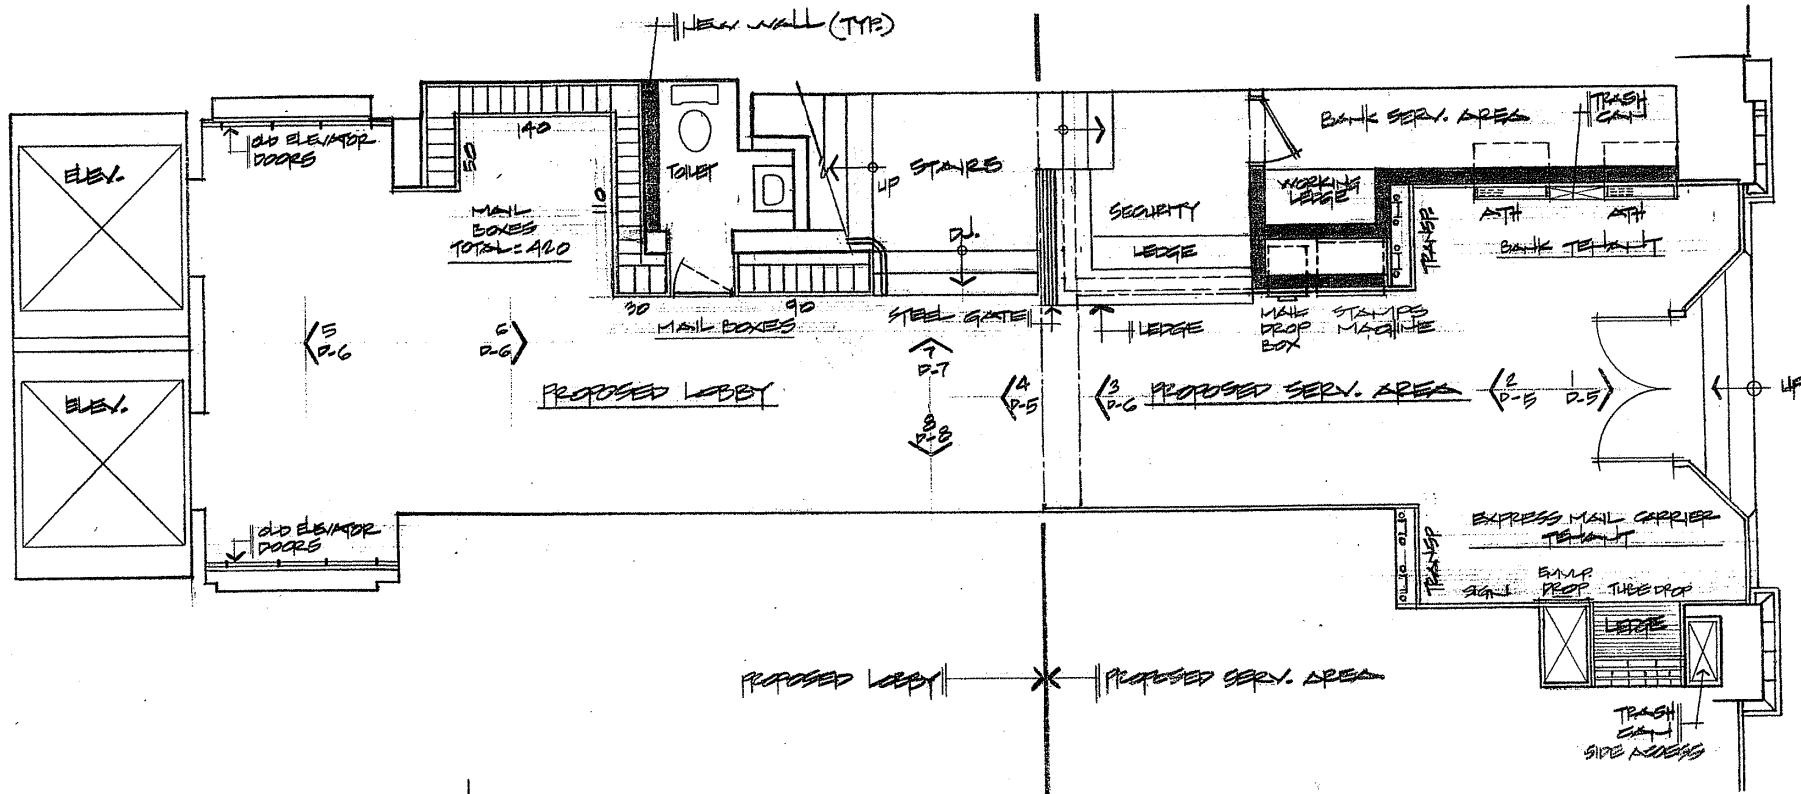

FLOOR PLAN


PRELIMINARY
 PROJECT: CARREZAS PABIN BUILDING, SAN JUAN, P.R.
 DATE: 1/14/10
 BY: D. ORSINI

DATE: 12-18
 DRAWN: 1/14/10
 BY: D. ORSINI

MAIL LOBBY RENOVATION

Di Orsini
 Design

Plaza 34, MP-16, Monte Claro, Bayamon, P.R. 00901

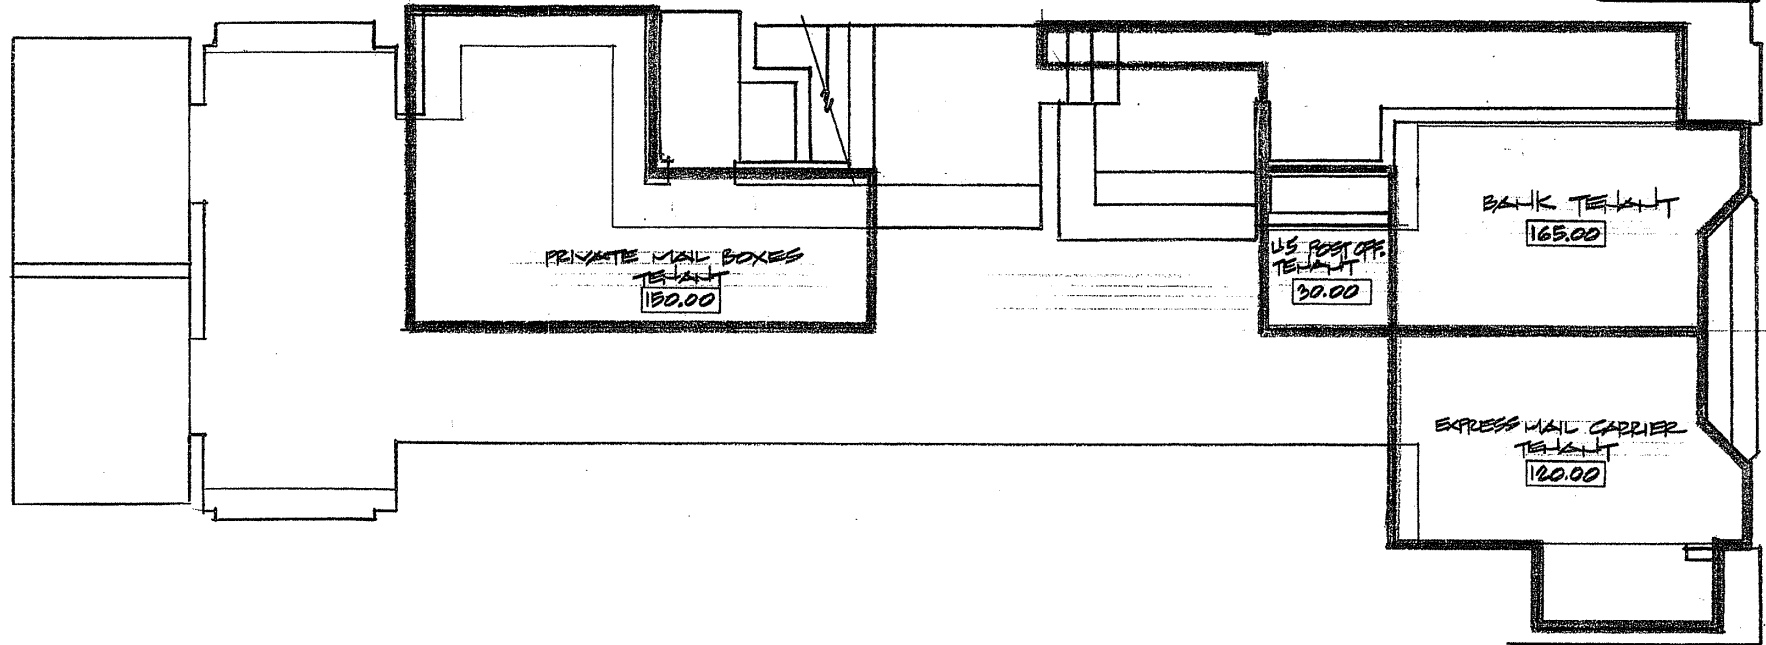


FLOOR PLAN (SPACE FOR LEASE)

TENANT	SQUARE FEET
PRIVATE MAIL BOXES	150.00
U.S. POST OFFICE	30.00
BANK	165.00
EXPRESS MAIL CARRIER	120.00
TOTAL	465.00

PLANNING
 PREPARED BY: ARCHITECTURE PARTNERS BUILDING SERVICES SULLIVANT & PR.
 TITLE: FLOOR PLAN (SPACE FOR LEASE)
 DATE: 10-98
 BY: P. ORSINI
 DRAWING NO. 10-011
 PROJECT: MAIN LOBBY RENOVATION

Di Orsini

Design
 Plaza 34, MP-16, Monte Claro, Bayamon, PR 00981

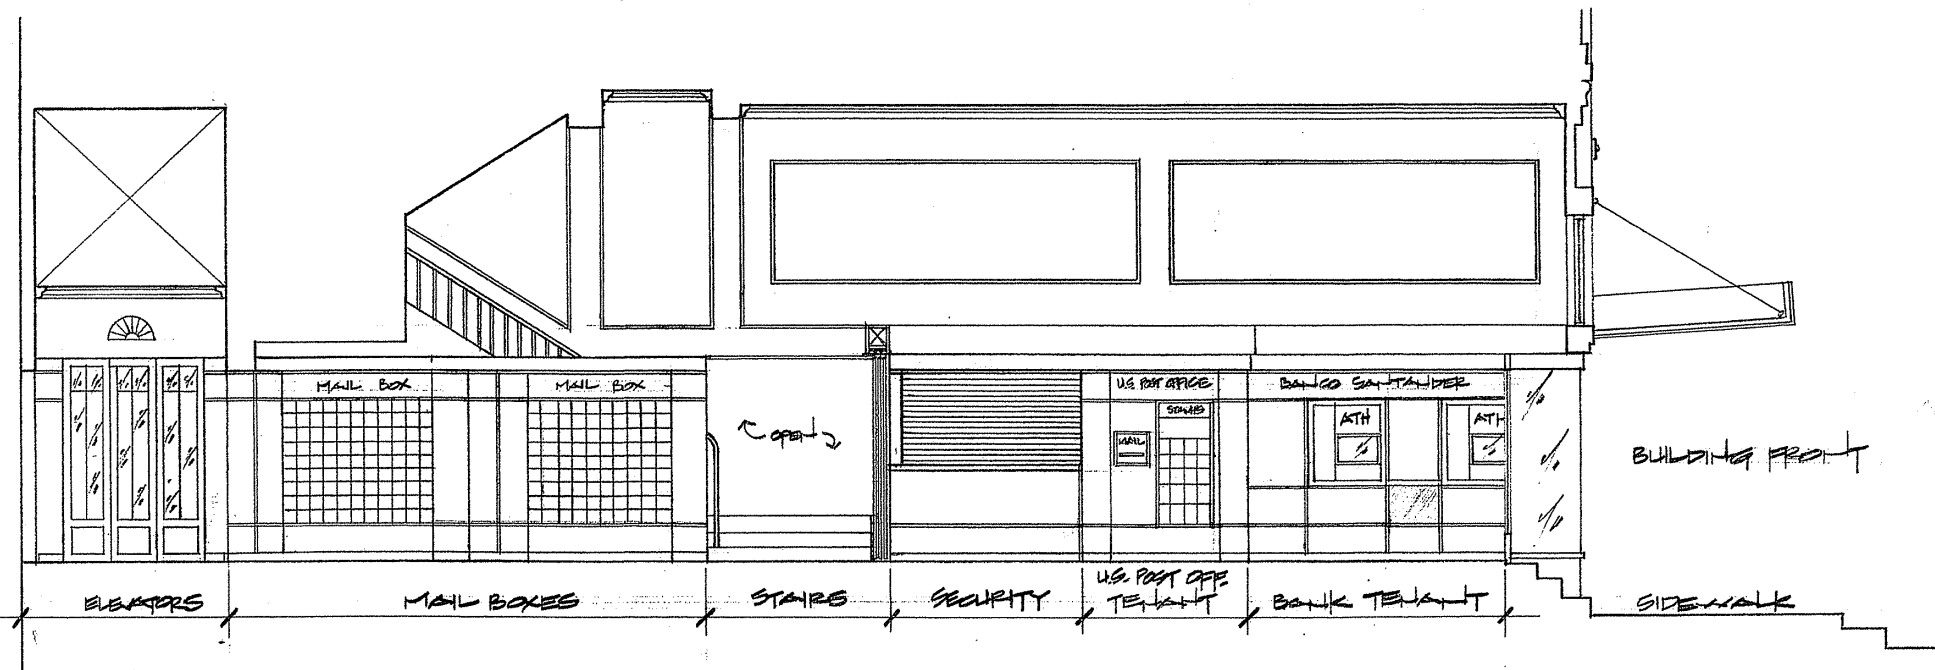

ELEVATION No. 7

PRELIMINARY
 PROJECT = GRANALDES RADIANT BUILDING, SAN JUAN, PR.
 DATE = 12-018
 BY = DI ORSINI
 TITLE = ELEVATION

MAIN LOBBY RENOVATION

Di Orsini
 Design
 Plaza 34, MP-10, Monte Claro, Bayamon, PR 00981