

THIRD FLOOR PLAN
SCALE: 3/16" = 1'-0"

NOTE:
ELECTRICAL WORK AND COORDINATION
WITH MECHANICAL WORK MAY EXTEND BEYOND THIS
PROJECT LIMIT; SEE ELEC. & MEC. PLANS.

ARCHITECTURAL LEGEND

- REINFORCED CONCRETE WALL
- CONCRETE BLOCKS WALL
- EXISTING CONSTRUCTION
- GYPSUM BOARD PARTITION
- GYPSUM BOARD PARTITION WITH INSULATION
FULL HEIGHT UP TO STRUCTURE ABOVE
- INDICATES INTERIOR ELEVATION DESIGNATION
- INDICATES TAIL NUMBER
SHEET NUMBER WHERE DETAIL IS SHOWN
- INDICATES SECTION DESIGNATION
SHEET NUMBER WHERE DETAIL IS SHOWN
- INDICATES ELEVATION DESIGNATION
- FIRE EXTINGUISHER CABINET BY LARSEN
ROTA SERIES MODEL # AL R-2409 WITH
6 LB. ABC TYPE EXTINGUISHER
- CHANGES IN LEVELS
- REVISIONS (WHEN INDICATED IN DWGS.)
- DOOR DESIGNATION AS SCHEDULE
- WINDOW DESIGNATION AS SCHEDULE
- IDENTIFICATION ROOM AREA
- LEVEL LINE
- CHANGE OF FLOOR FINISH
- FURNISHED BY OWNER AND INSTALLED
BY CONTRACTOR
- NOT INCLUDED IN CONTRACT
- ABOVE FINISHED FLOOR
- CEILING HEIGHT
- FIELD DIMENSION
- FINISHED FLOOR ELEVATION
NOT TO SCALE
- FULL HEIGHT WALL TO BE
CONSTRUCTED UP TO
STRUCTURE ABOVE
- GALVANIZED STEEL
- STAINLESS STEEL

SANCHEZ
ARANA
ARQUITECTOS

| SYMBOL | DESCRIPTION | BY | DATE |
|--------|-------------|----|------|
| | | | |
| | | | |
| | | | |

REMODELING OF THE THIRD AND FOURTH FLOOR OF THE
GONZALEZ PADIN BUILDING IN OLD SAN JUAN FOR THE NEW
OFFICES OF THE DEPARTMENT OF URBANISM
MUNICIPALITY OF SAN JUAN

OCT - 7 1998

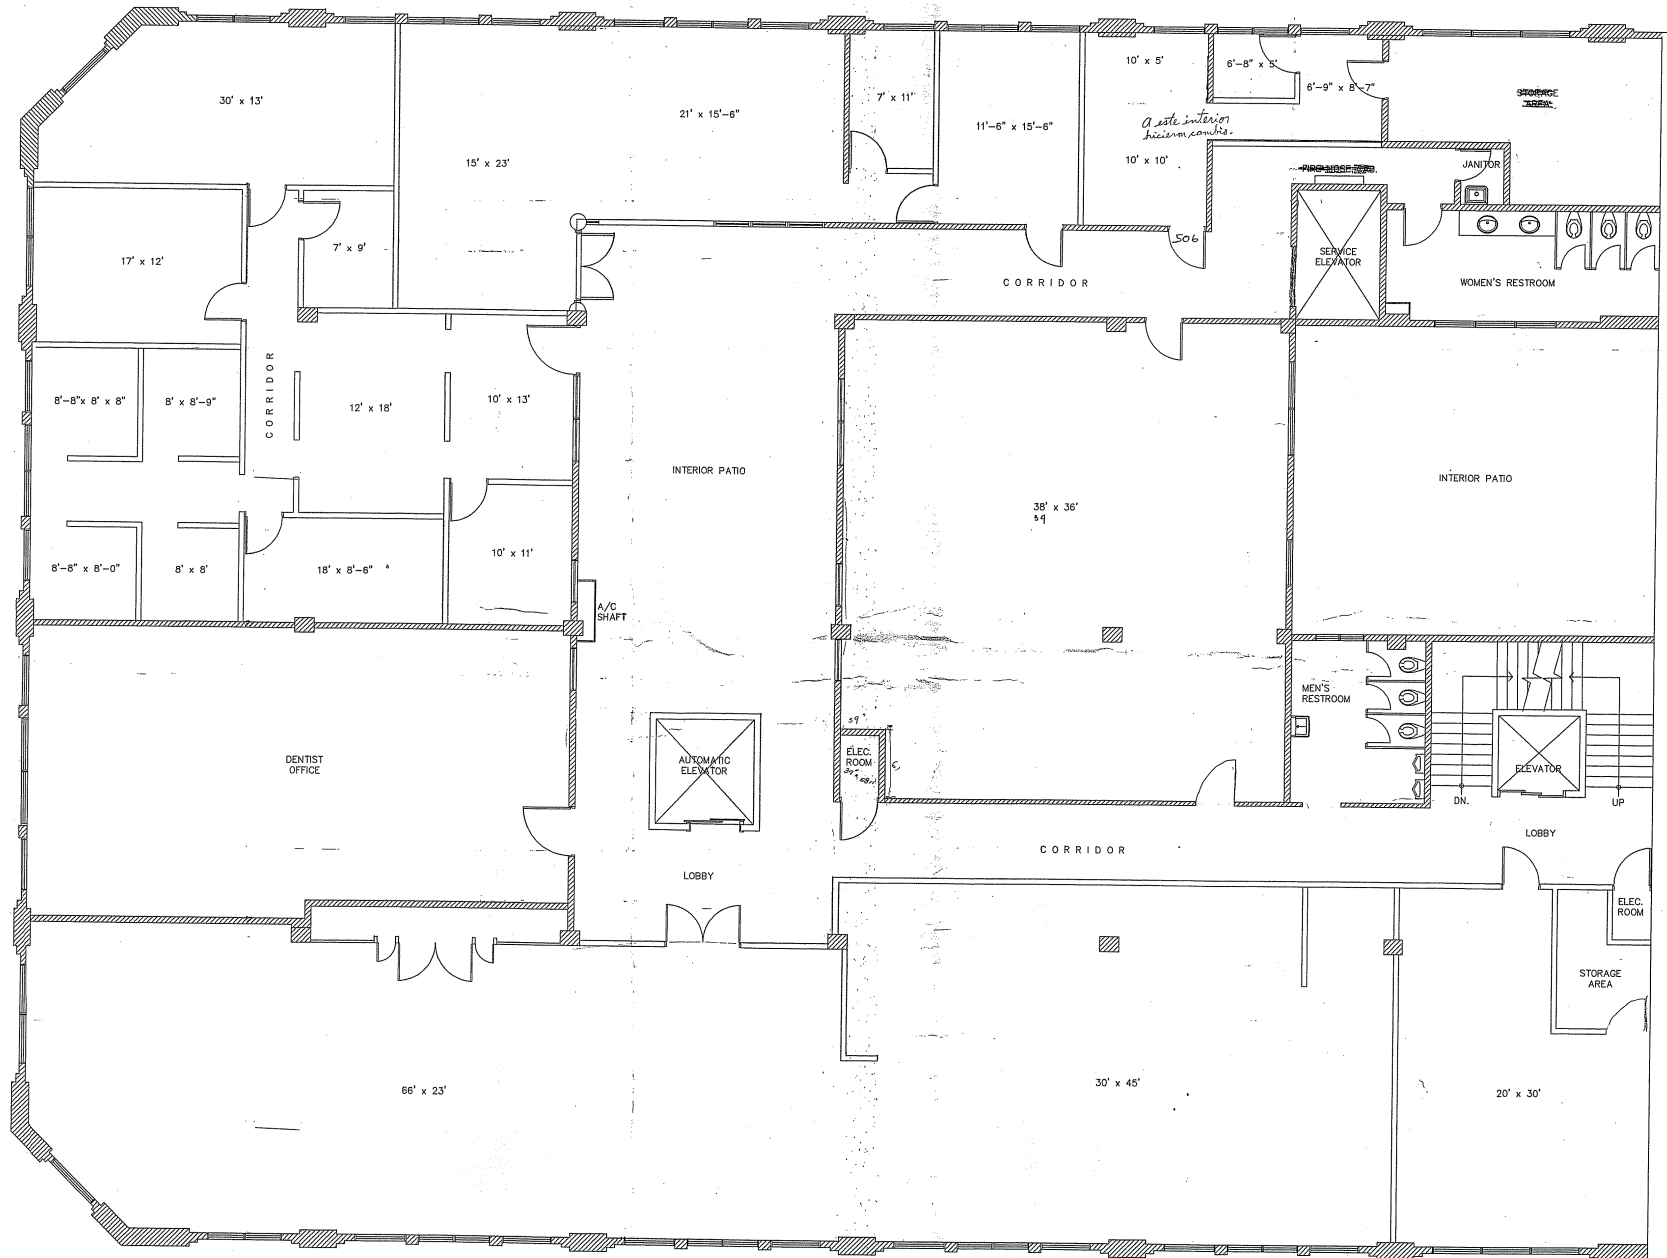
This drawing depicts the design effort
of Sanchez-Arana Arquitectos and their
consultants for this project, and is
issued for review only as an instrument
of the services being rendered. It remains
the property of this office, and shall
not be copied, reproduced or exhibited
unless permission in writing is granted.
It shall be returned to Sanchez-Arana
Arquitectos upon request.

| | | | |
|-------------------------------------|--|-----------|--|
| DRAWING TITLE | | SHEET NO. | |
| THIRD FLOOR DISTRIBUTION PLAN | | 2 OF 21 | |
| PROJECT | | DRAWING | |
| DEPARTMENT OF URBANISM SAN JUAN | | A-1.00 | |
| DESIGNED S.A.A. | | DATE | |
| DRAWN C. RIVERA | | 7-16-98 | |

INSTITUTO DE CULTURA
PUERTO RICO
ENCLAVE

Total Floor 13,100 sq.ft
Common Area 1,600
71,500

 

 
A:\Vha000.dwg Thu Aug 07 13:34:14 1998 IDW COPIES & PRINTS



F I F T H F L O O R

SCALE: 3/16" = 1'-0"

LEGEND:

-  EXISTING CONCRETE OR BLOCK WALLS
-  EXISTING WINDOWS
-  EXISTING LOW AND HIGH MOVABLE PARTITION