


ENDOSO DE CERTIFICACION
 AUTORIDAD DE ENERGIA ELECTRICA DE P.R.
 EXAMINADO: *[Signature]*
 RECOMENDADO: *[Signature]*
 ENCOMENDADO: *[Signature]*
 SOLICITUD NUM.: 88-0-600
 FECHA: 23/11/88 CARGA EN KVA: 10.50
 PRELIMINARY REPORT NO.: 88-0-600

OBSERVATIONS:
 1. THE APPROVAL OF THESE PLANS AND THE WORKING DRAWINGS IS CONDITIONED UPON THE CONTRACTOR'S OBLIGATION TO COMPLY WITH ALL APPLICABLE REGULATIONS AND CODES AND TO OBTAIN THE NECESSARY PERMITS FROM THE APPROPRIATE AGENCIES BEFORE BEGINNING CONSTRUCTION.
 2. THE APPROVAL OF THESE PLANS BY THE AUTHORITY WITH EACH AND ALL OF THE REMARKS ESTABLISHED IN THE REGULATIONS OF THE POWER AND ELECTRICITY DIVISION OF THE P.R. IS LIMITED TO THE INFORMATION PROVIDED IN THESE PLANS AND DRAWINGS.
 3. THE APPROVAL OF THESE PLANS BY THE AUTHORITY IS LIMITED TO THE INFORMATION PROVIDED IN THESE PLANS AND DRAWINGS.

REVISION	DATE	APPROVED
1	23/09/82	<i>[Signature]</i>
2	22/08/83	<i>[Signature]</i>
3		
4		
5		






SE APROBÓ ESTE PLANO MEDIANTE CERTIFICACION CON LAS OBSERVACIONES DEL CODIGO ELECTRICO NACIONAL Y LOS REQUISITOS DE LA AUTORIDAD DE ENERGIA ELECTRICA.

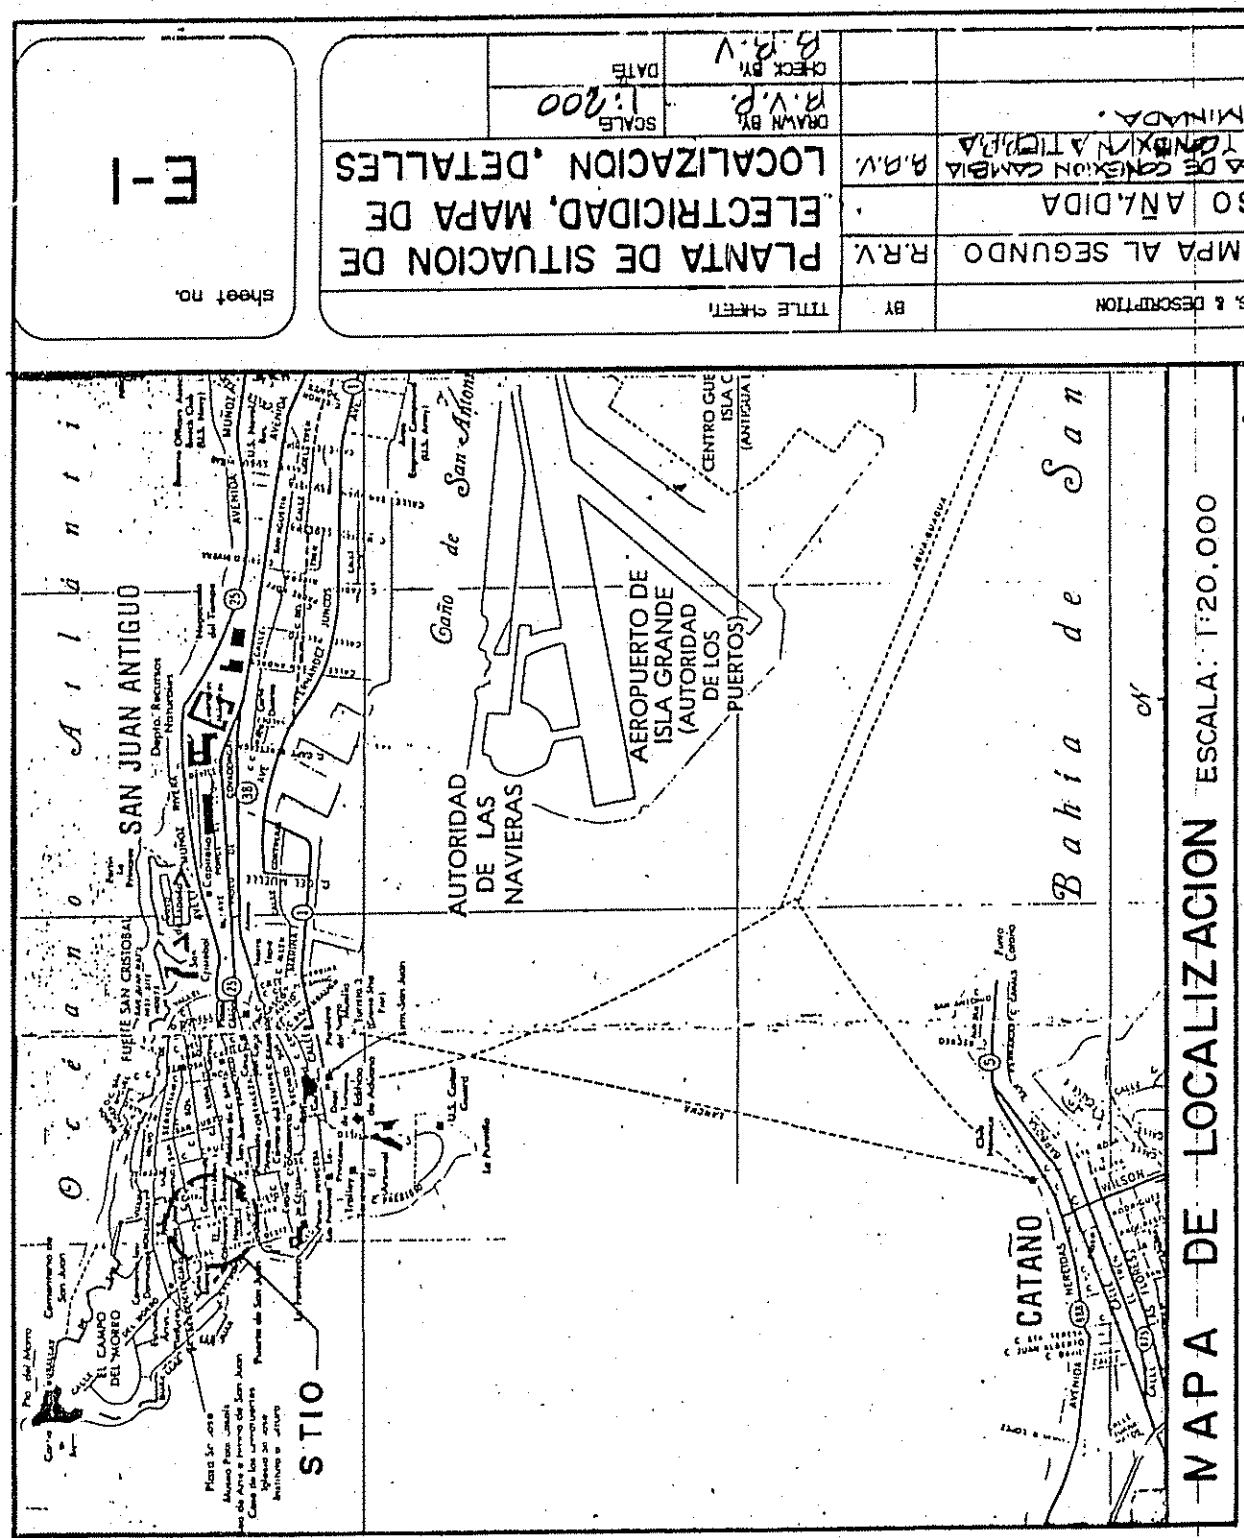

LEYENDA - PLANO ELECTRICO DE SITUACION
 CONDUCTO ELECTRICO SOTERRADO VER SECCION TIPICA.
 REGISTRO ELECTRICO EXISTENTE.
 CABA DE TRACER DE ACERO GALVANIZADO "SER SURLIDO" POR EL CONTRATISTA. VER DETALLE MORA E-2 VER NOTA #3.
 DELTA DE CONEXION A TIERRA.

ABREVIATURAS:
 SPT - SOBRE PISO TERMINADO
 STT - SOBRE TERRENO TERMINADO
 M - REGISTRO ELECTRICO PRIMARIO

NOTAS GENERALES:
 1. SE REQUERIRA COORDINACION Y SERA MANDATORIO LA COORDINACION CON EL INGENIERO VIA ARQUITECTO Y CON EL INGENIERO DE AREA DE LA AUTORIDAD DE ENERGIA ELECTRICA DE P.R.
 2. TODA TRABAJO SE REALIZARA SEGUN NORMAS Y REGULACIONES DE LA AUTORIDAD DE ENERGIA ELECTRICA DE P.R. Y EL CODIGO ELECTRICO NACIONAL DE P.R.
 3. CABA DE HAZAR SE INSTALARA EN SOTANO DE ESTACIONAMIENTO.

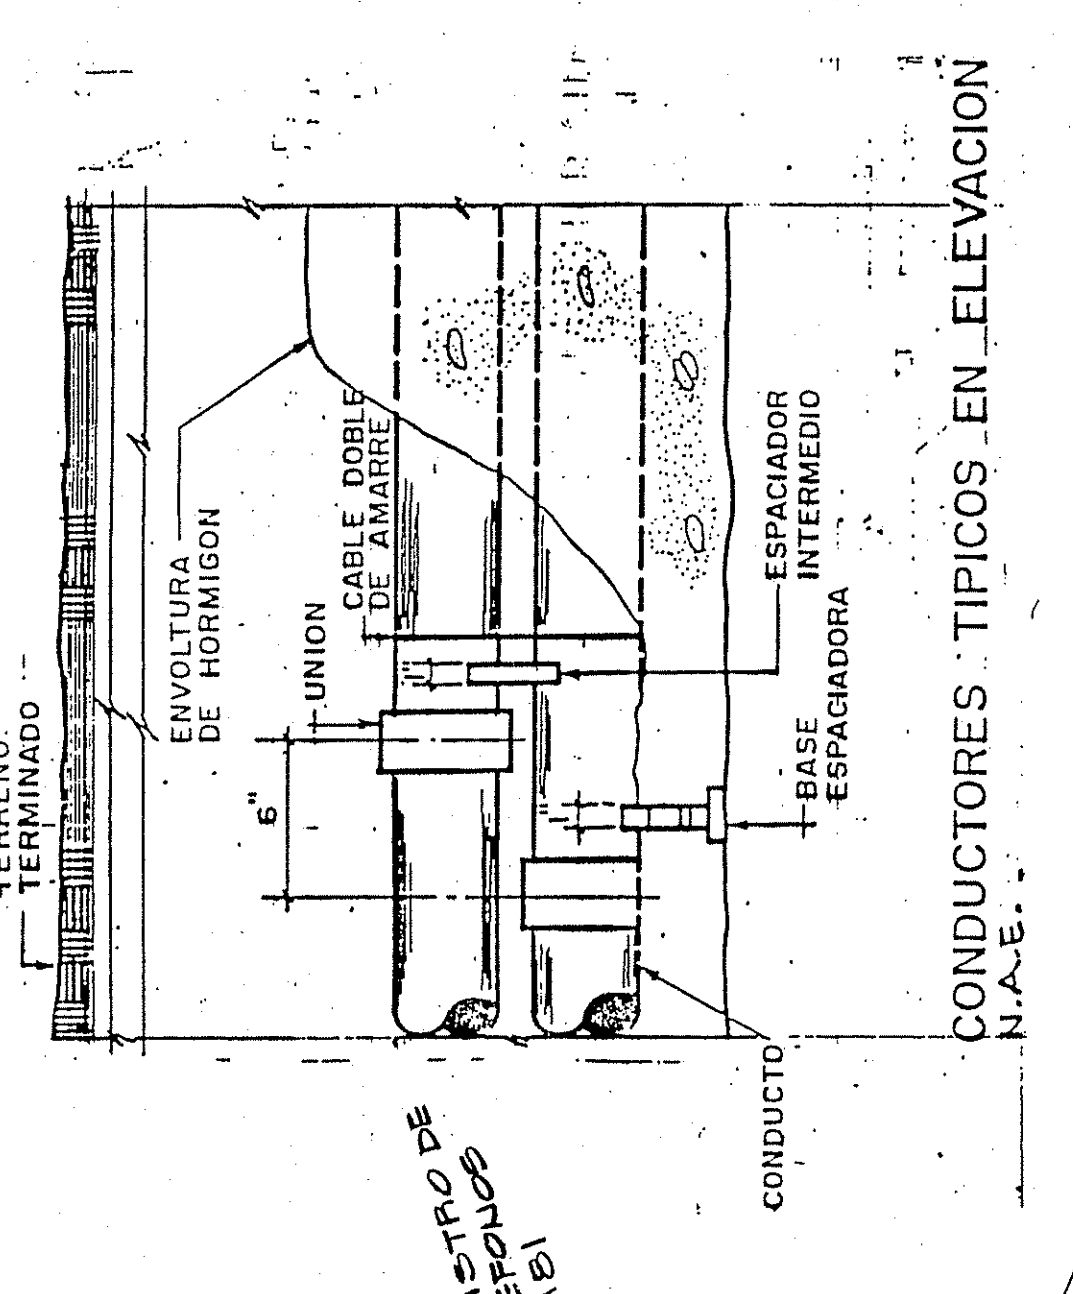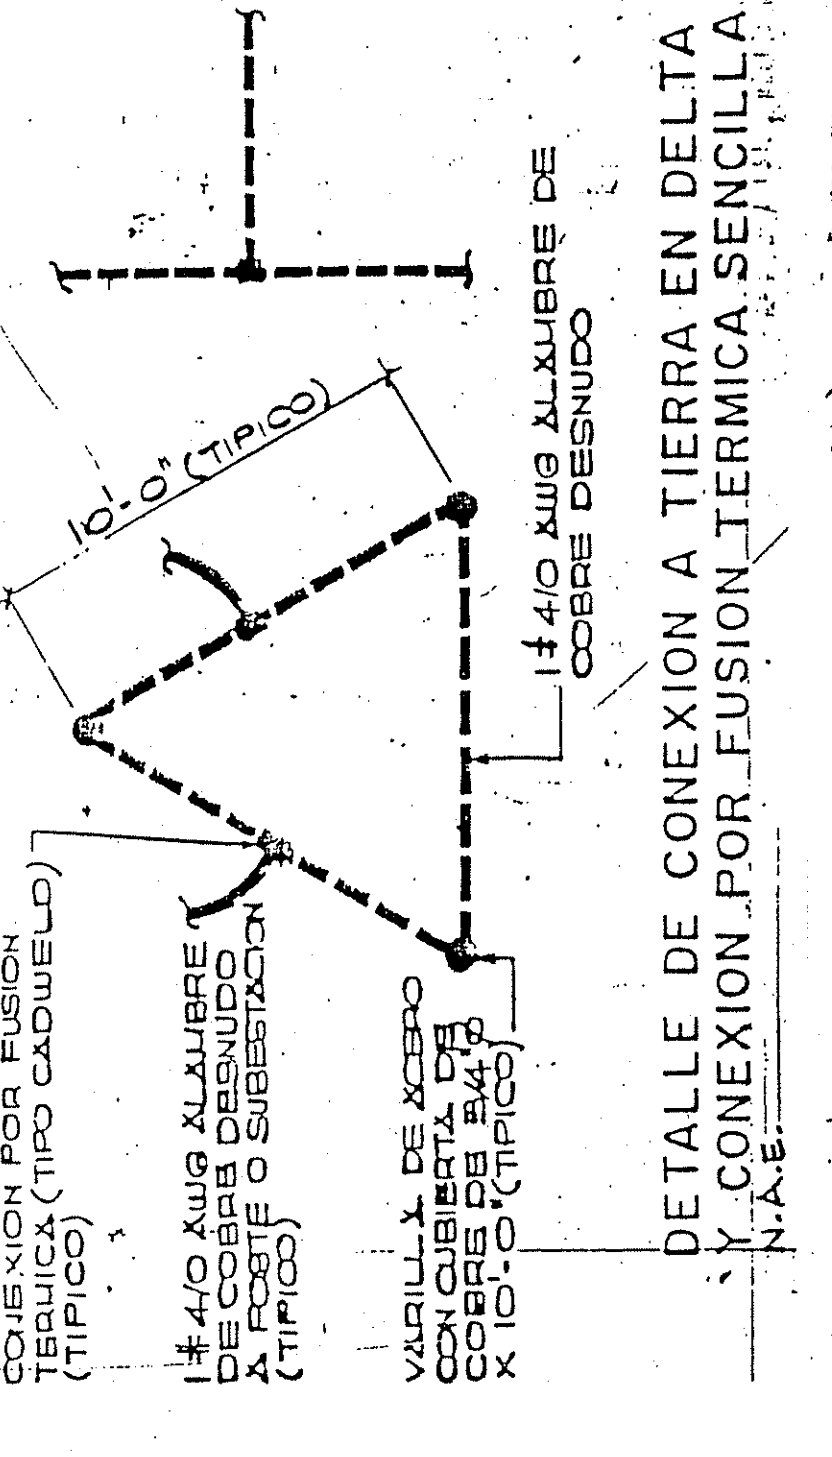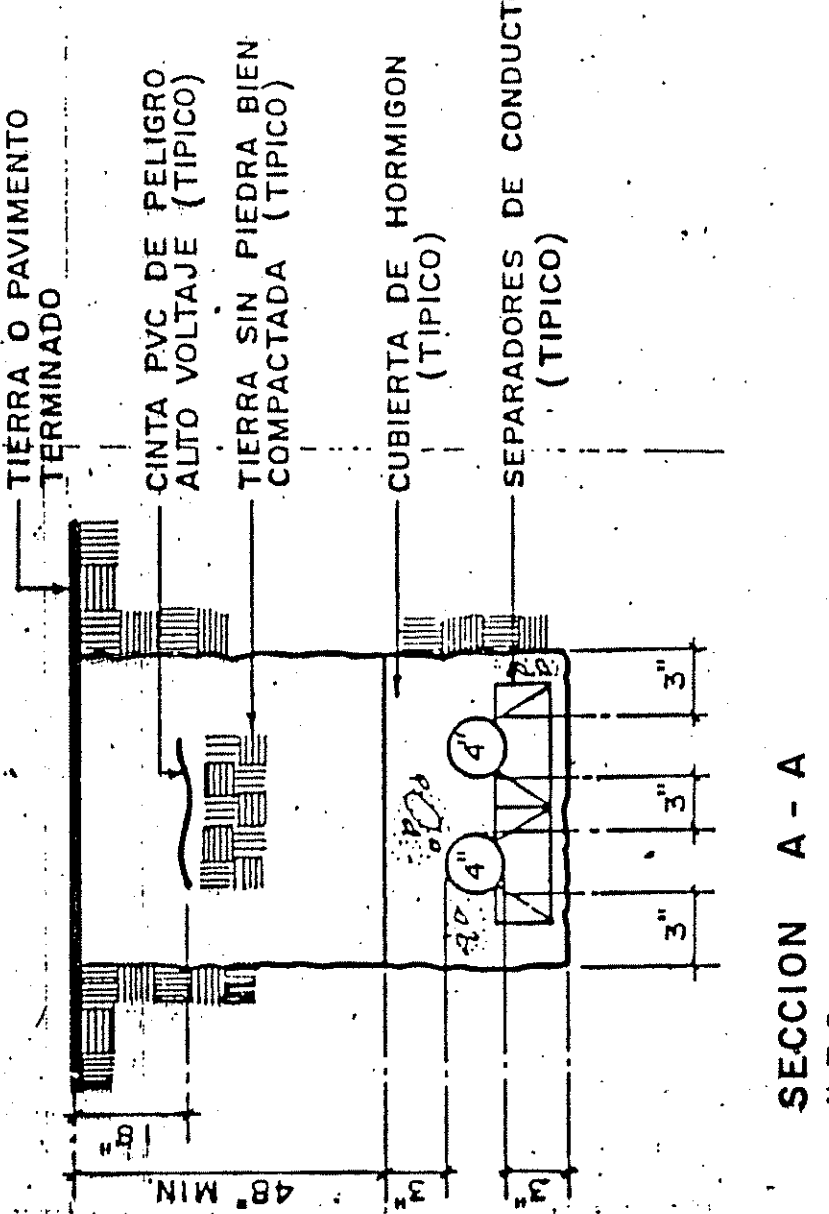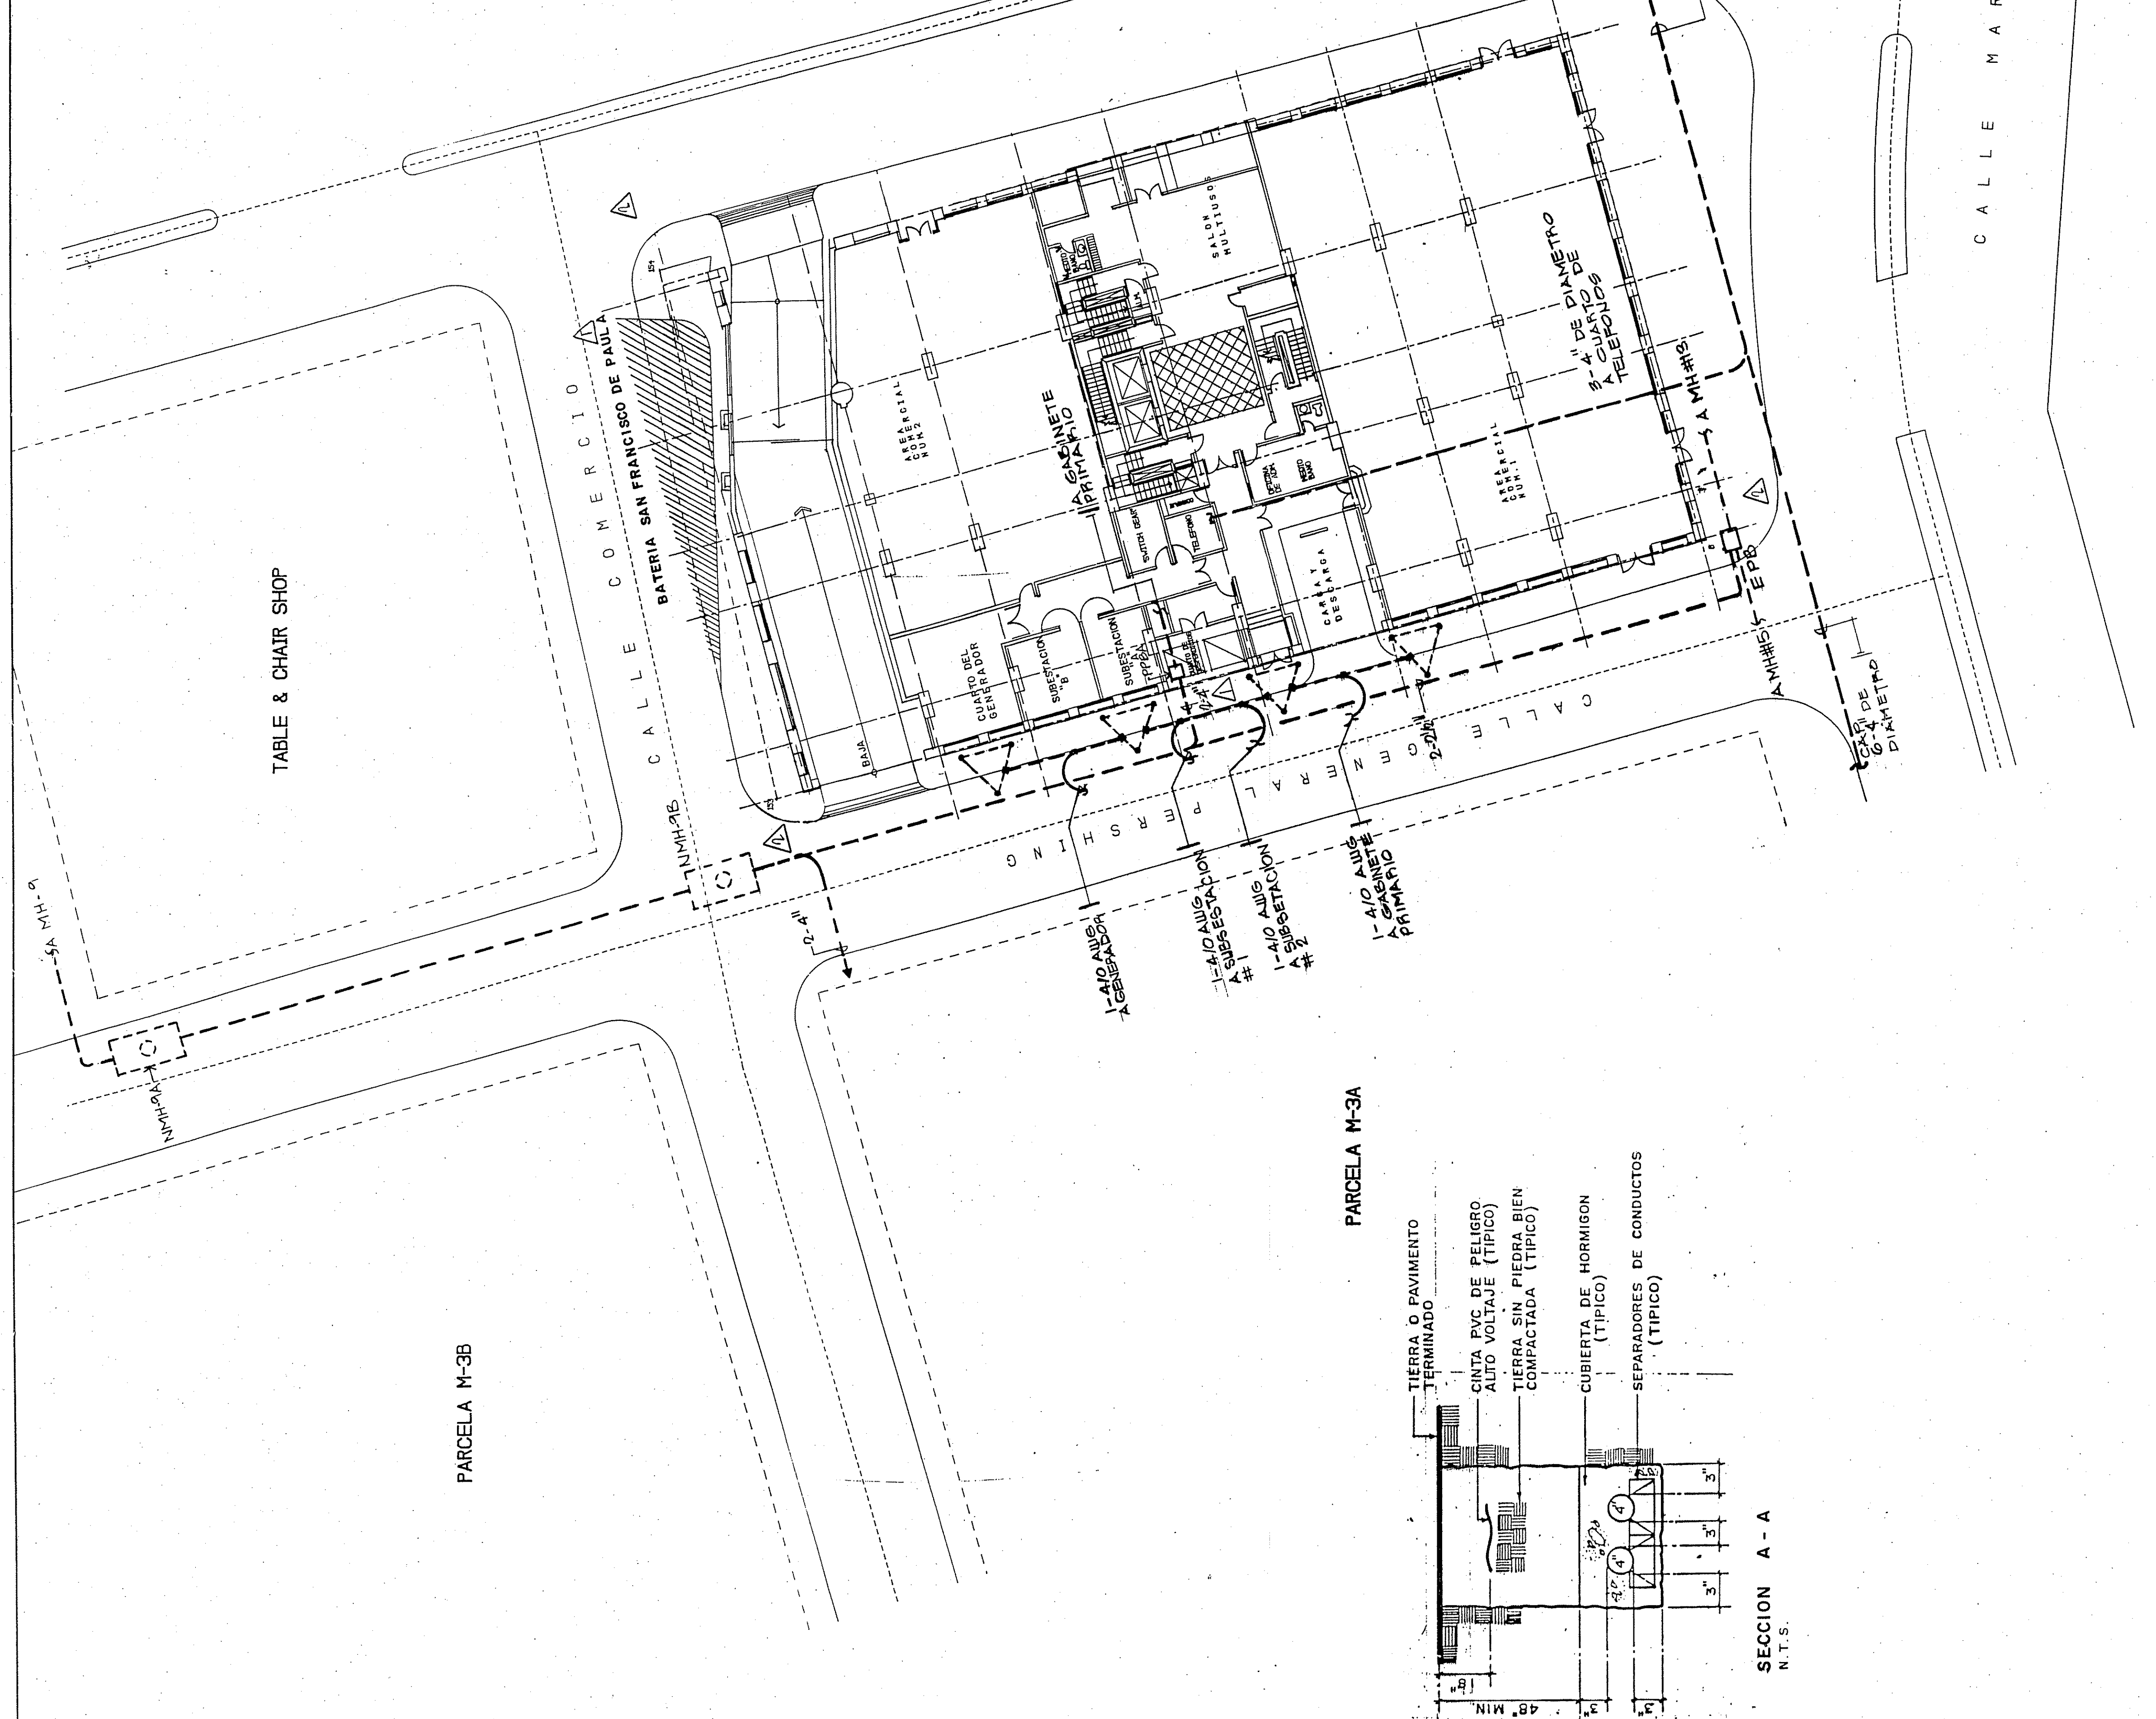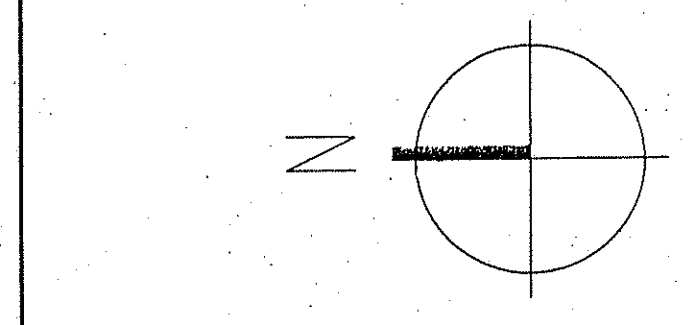

NOTA IMPORTANTE SOLICITADA POR A.E.E. DE P.R.
 1- SE CONECTARA AL NUEVO REGISTRO (NMR-98) A SER CONSTRUIDO SEGUN EL PLANO MESTRO DEL PROYECTO. COORDINAR PUNTO EXACTO, DETALLES Y COSTOS DE CONEXION CON EL ING. DE AREA DE BARRIO.
 SI LAS FACILIDADES NO ESTAN CONSTRUIDAS AL MOMENTO DE CONEXION DE ESTE PROYECTO, EL PROYECTO SE DEBE DE EJECUTAR SIN EL REGISTRO (NMR-98) SEGUN SE INDICA EN EL PLANO MESTRO APROBADO DEL PROYECTO PRECIO FRONTE PORTUARIO (VEE 88-0-600).

PLANTA DEL SITIO
 ESCALA: 1/8" = 1'-0"